



Planimetrie piano terra / ground floor plan

Scala: 1:200

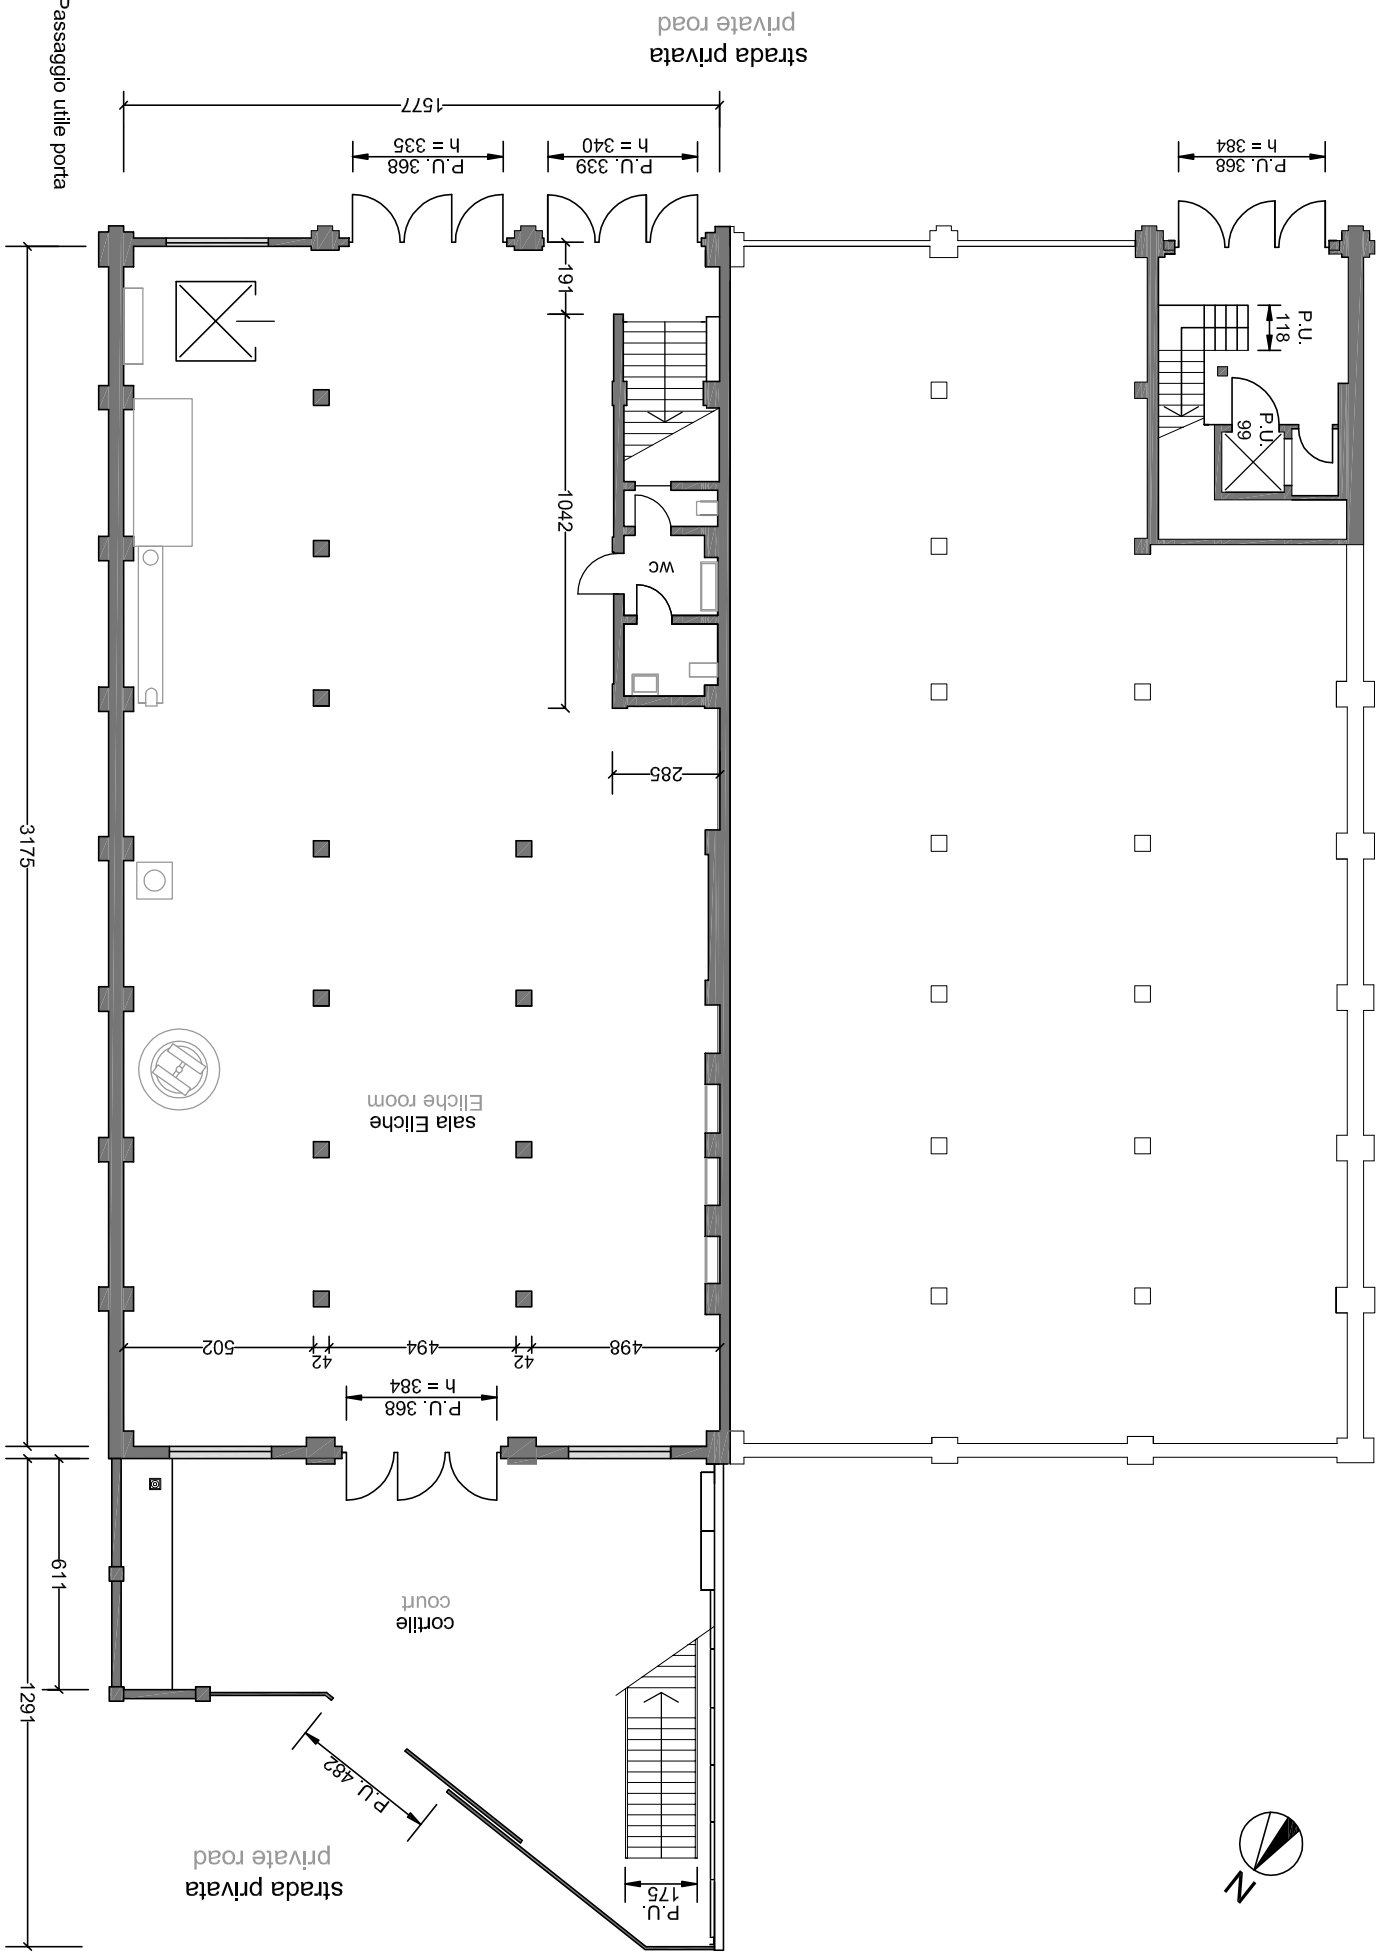

Planimetrie primo piano / foreground

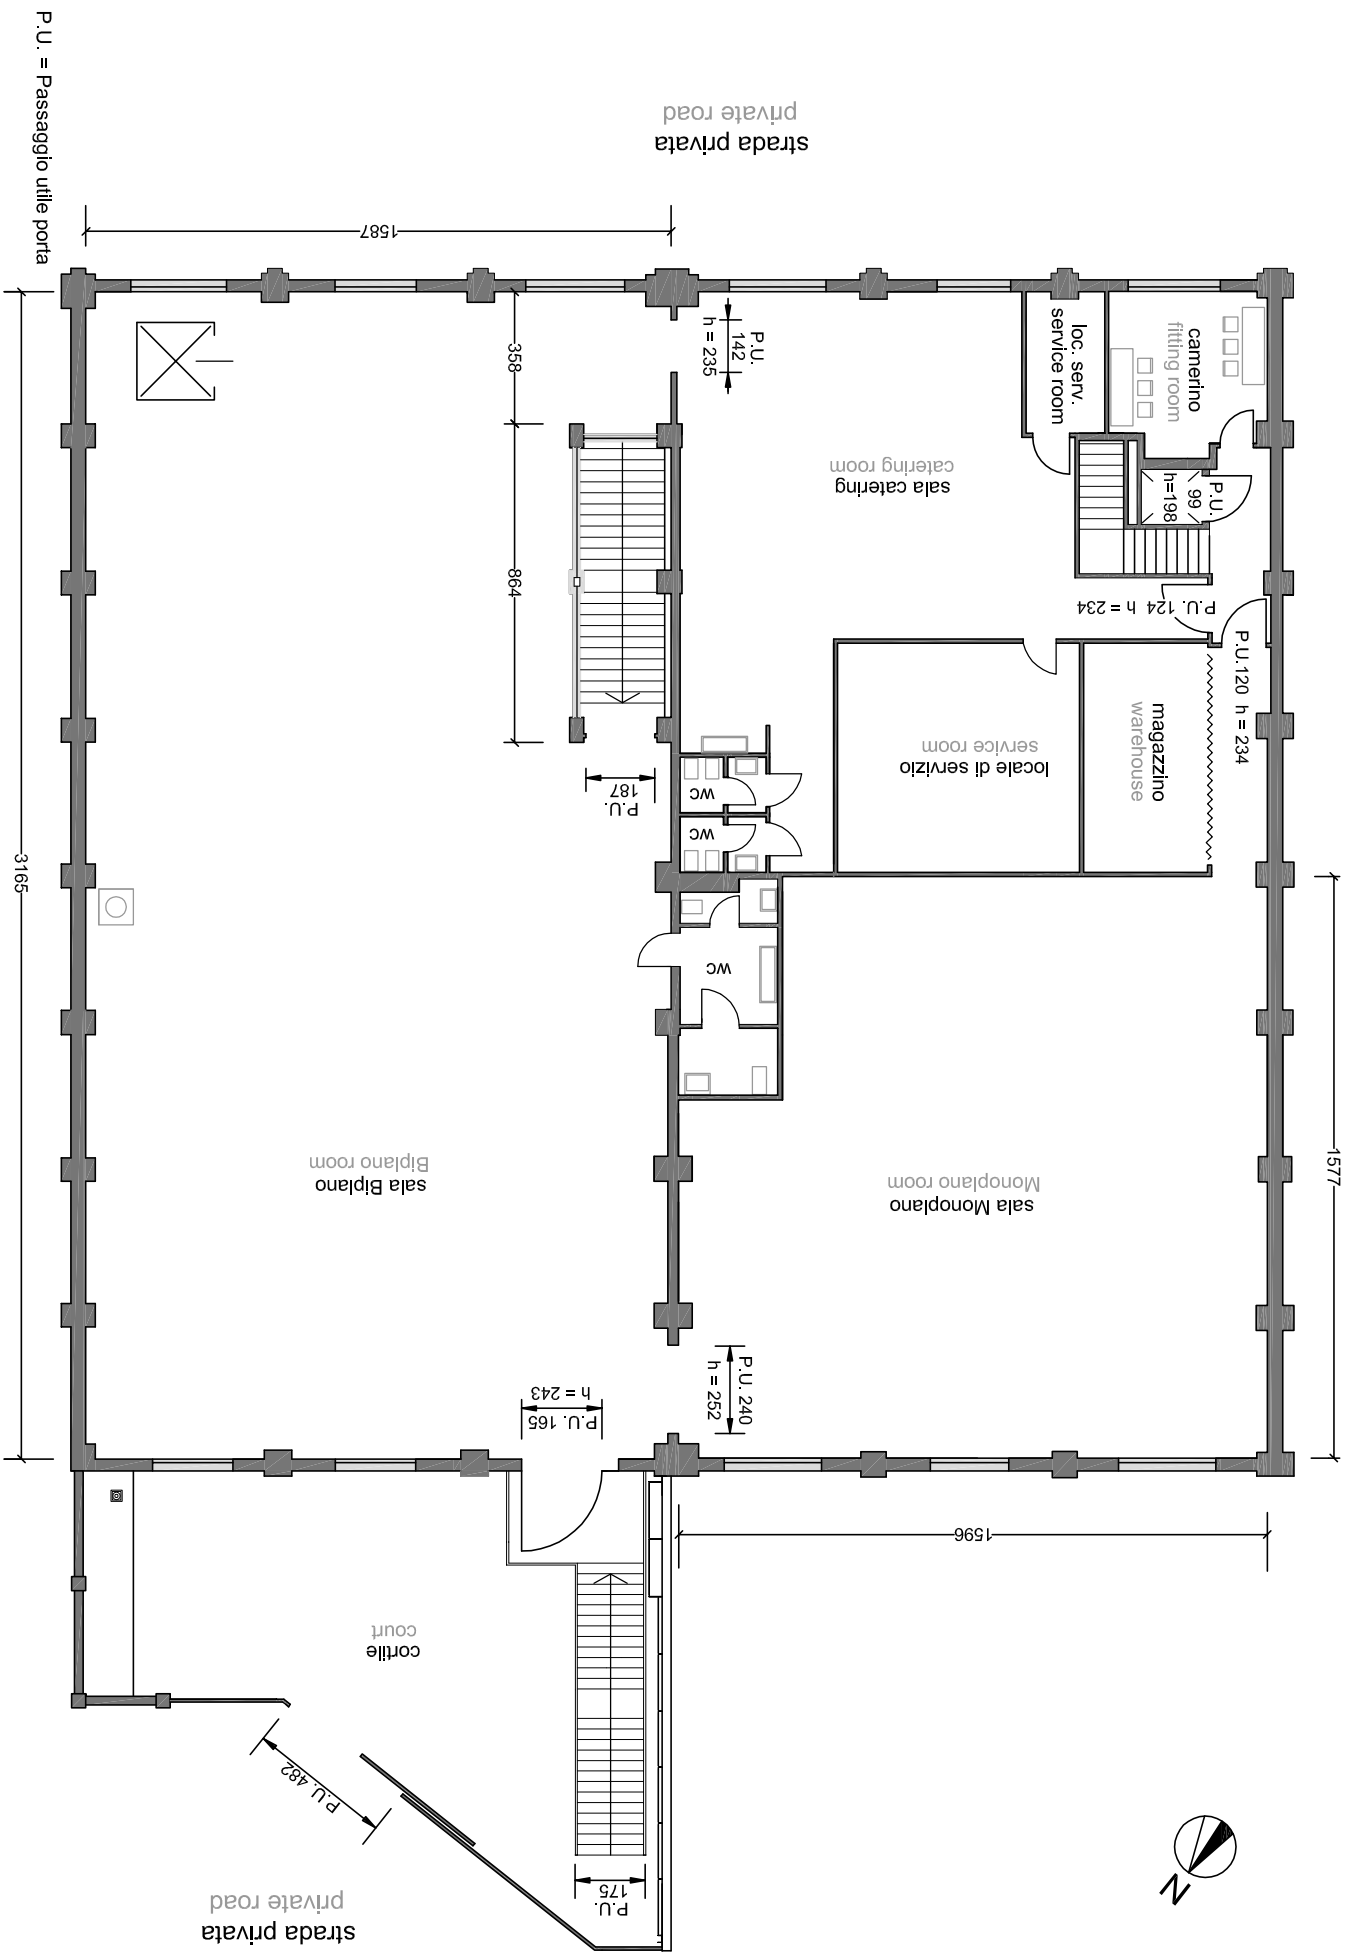

Scala: 1:200

